


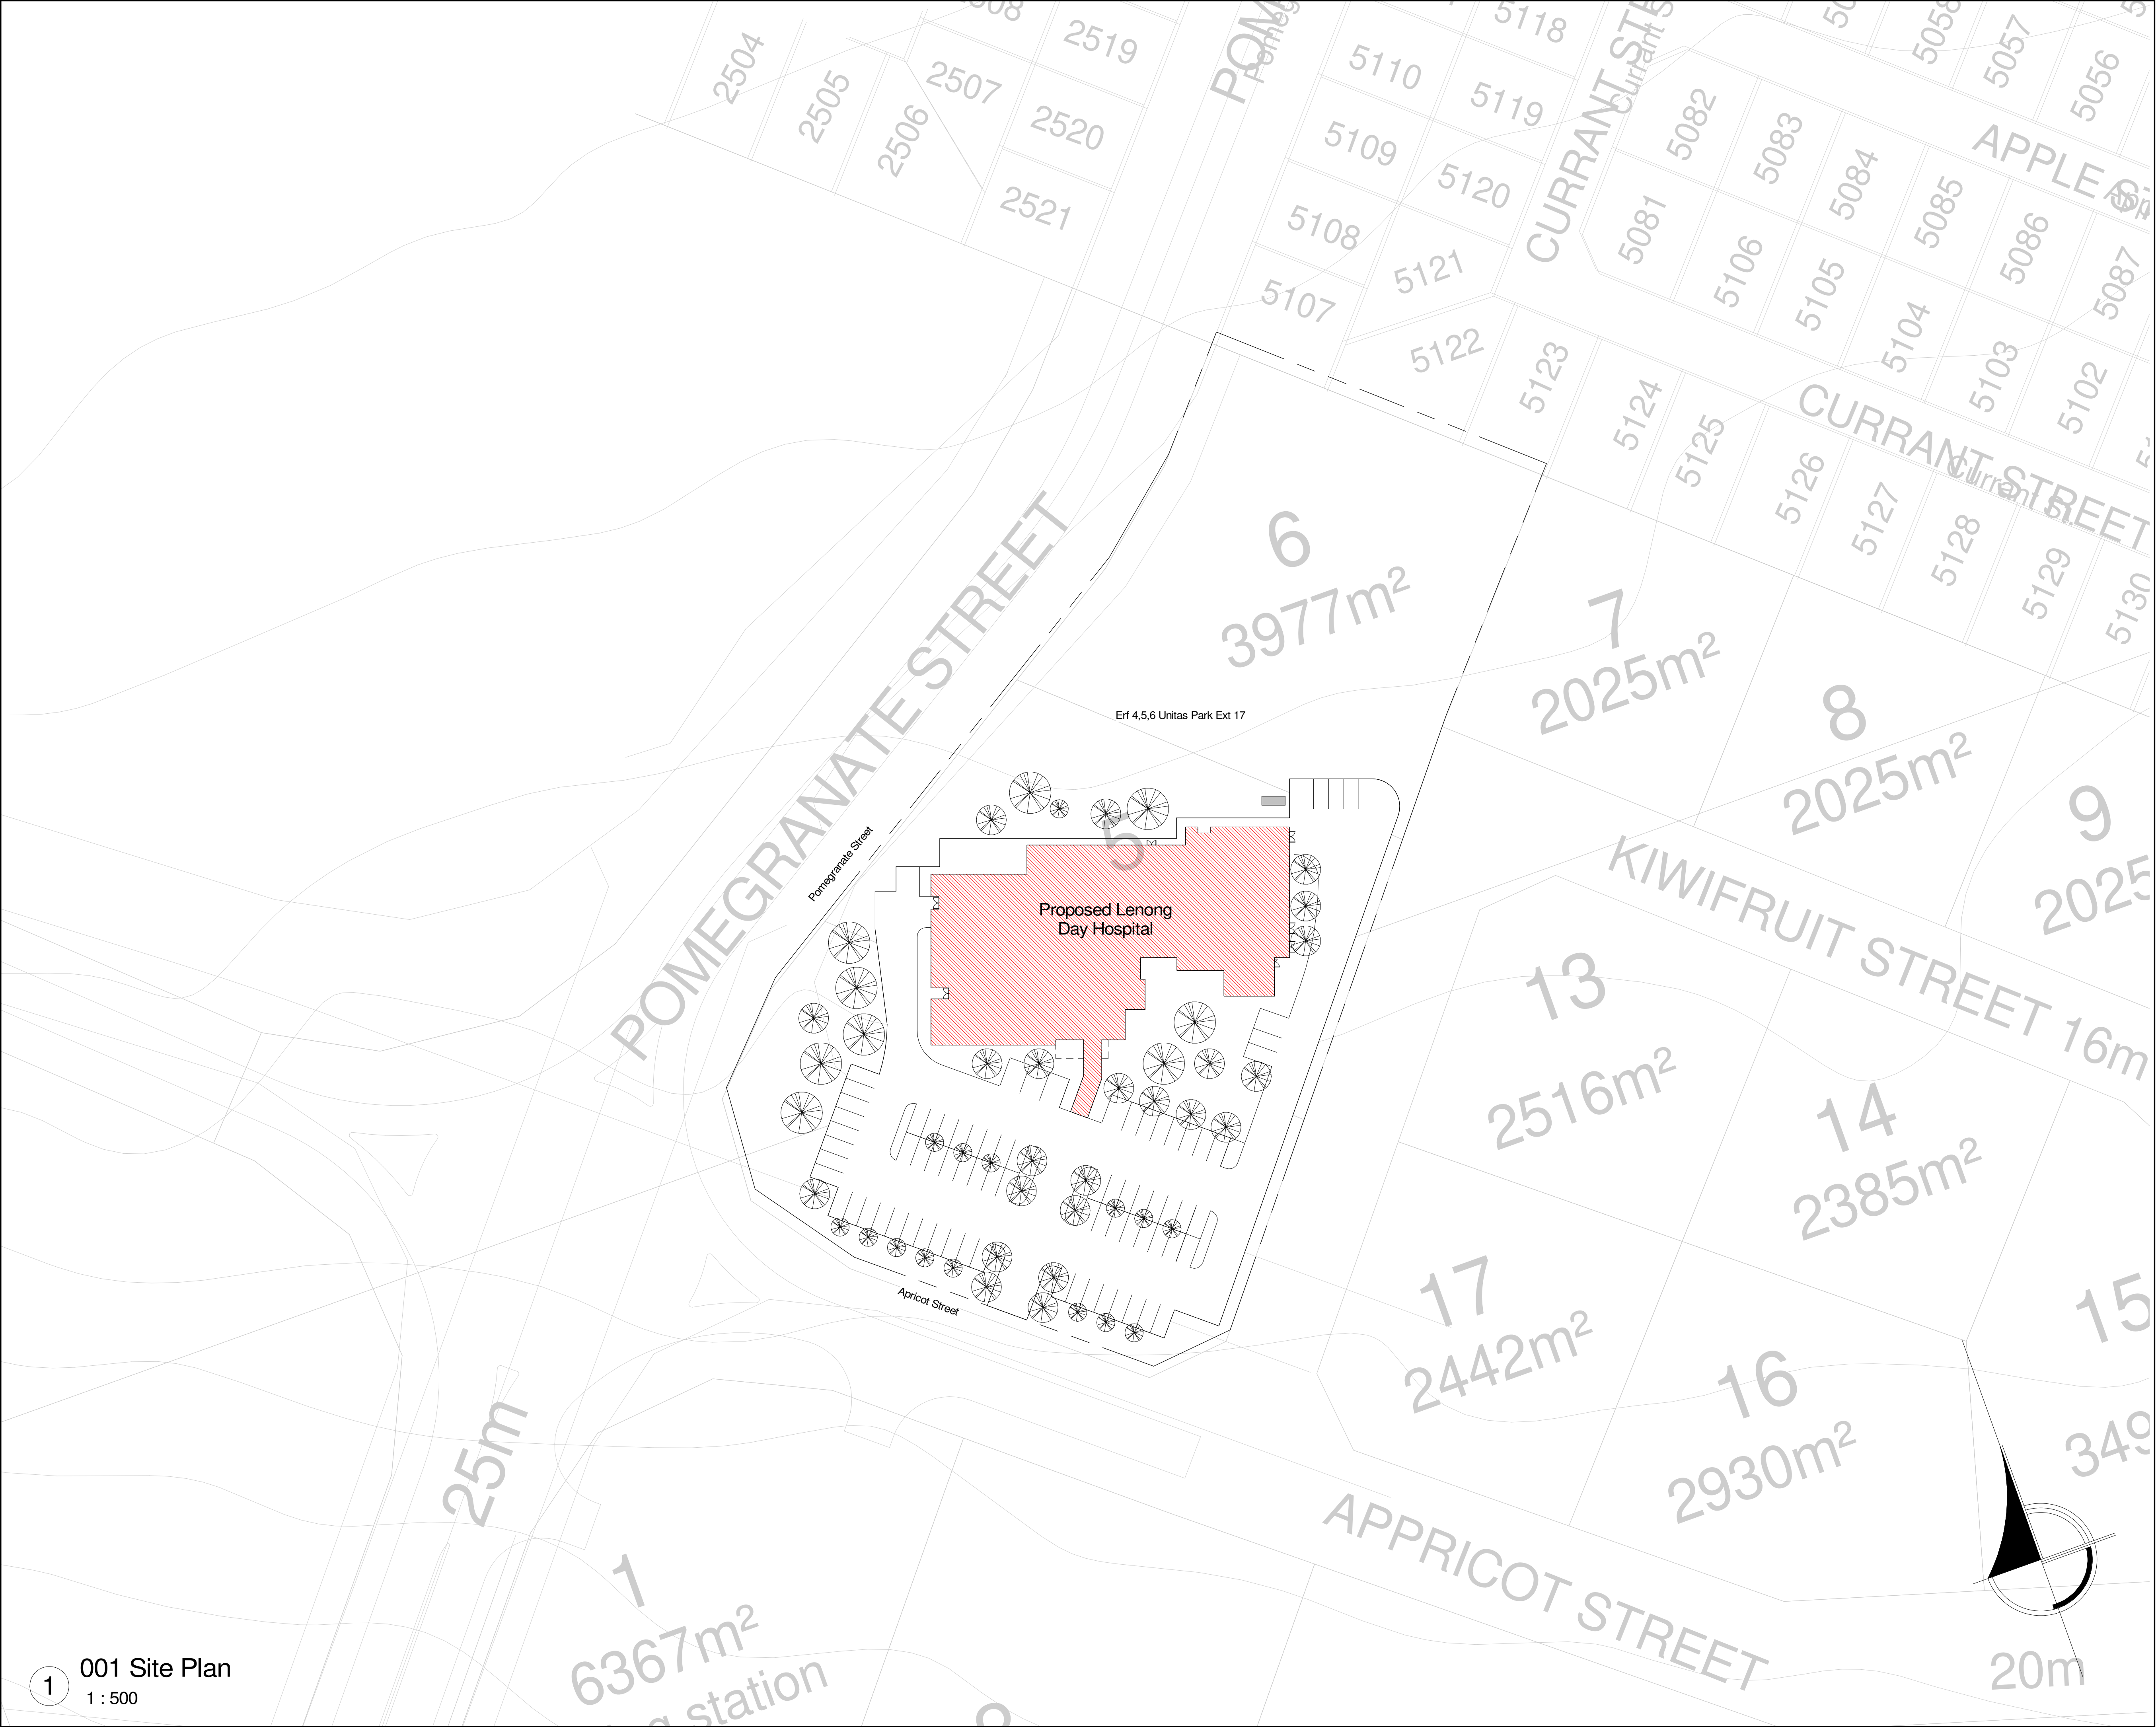

1 001 Site Plan
1 : 500

DOH SUBMISSION

REVISIONS		
DATE	REV	DESCRIPTION



VDO Consulting cc
Architecture Planning Branding Graphic Design

T: +27 12 348 1343
F: +27 12 348 7210
info@vdoconsulting.co.za
013 Driest Road, Lenwood 0981
PO Box 74230, Lenwood 0981
Pretoria South Africa

THE COPYRIGHT OF THE DESIGN ON THIS DRAWING REMAINS THE PROPERTY OF THE ARCHITECTS. ALL DIMENSIONS AND LEVELS TO BE VERIFIED ON SITE. FIGURED DIMENSIONS TO BE TAKEN IN PREFERENCE AND LARGE SCALE DRAWINGS SUPERSEDE SMALL SCALE DRAWINGS. REQUIREMENTS OF MUNICIPAL AND/OR OTHER AUTHORITIES MUST BE ADHERED TO.

PROJECT TITLE		
Lenong Day Hospital		
1 Mangosteen Street Ext 20 Unitas Park Vereeniging		
DRAWING TITLE		
Siteplan		
PROJECT # 2467	DATE 2019/05/30 15:01:23	DRAWN Author
	SCALE 1 : 500	VDO REF.
DRAWING NUMBER 001		REVISION