


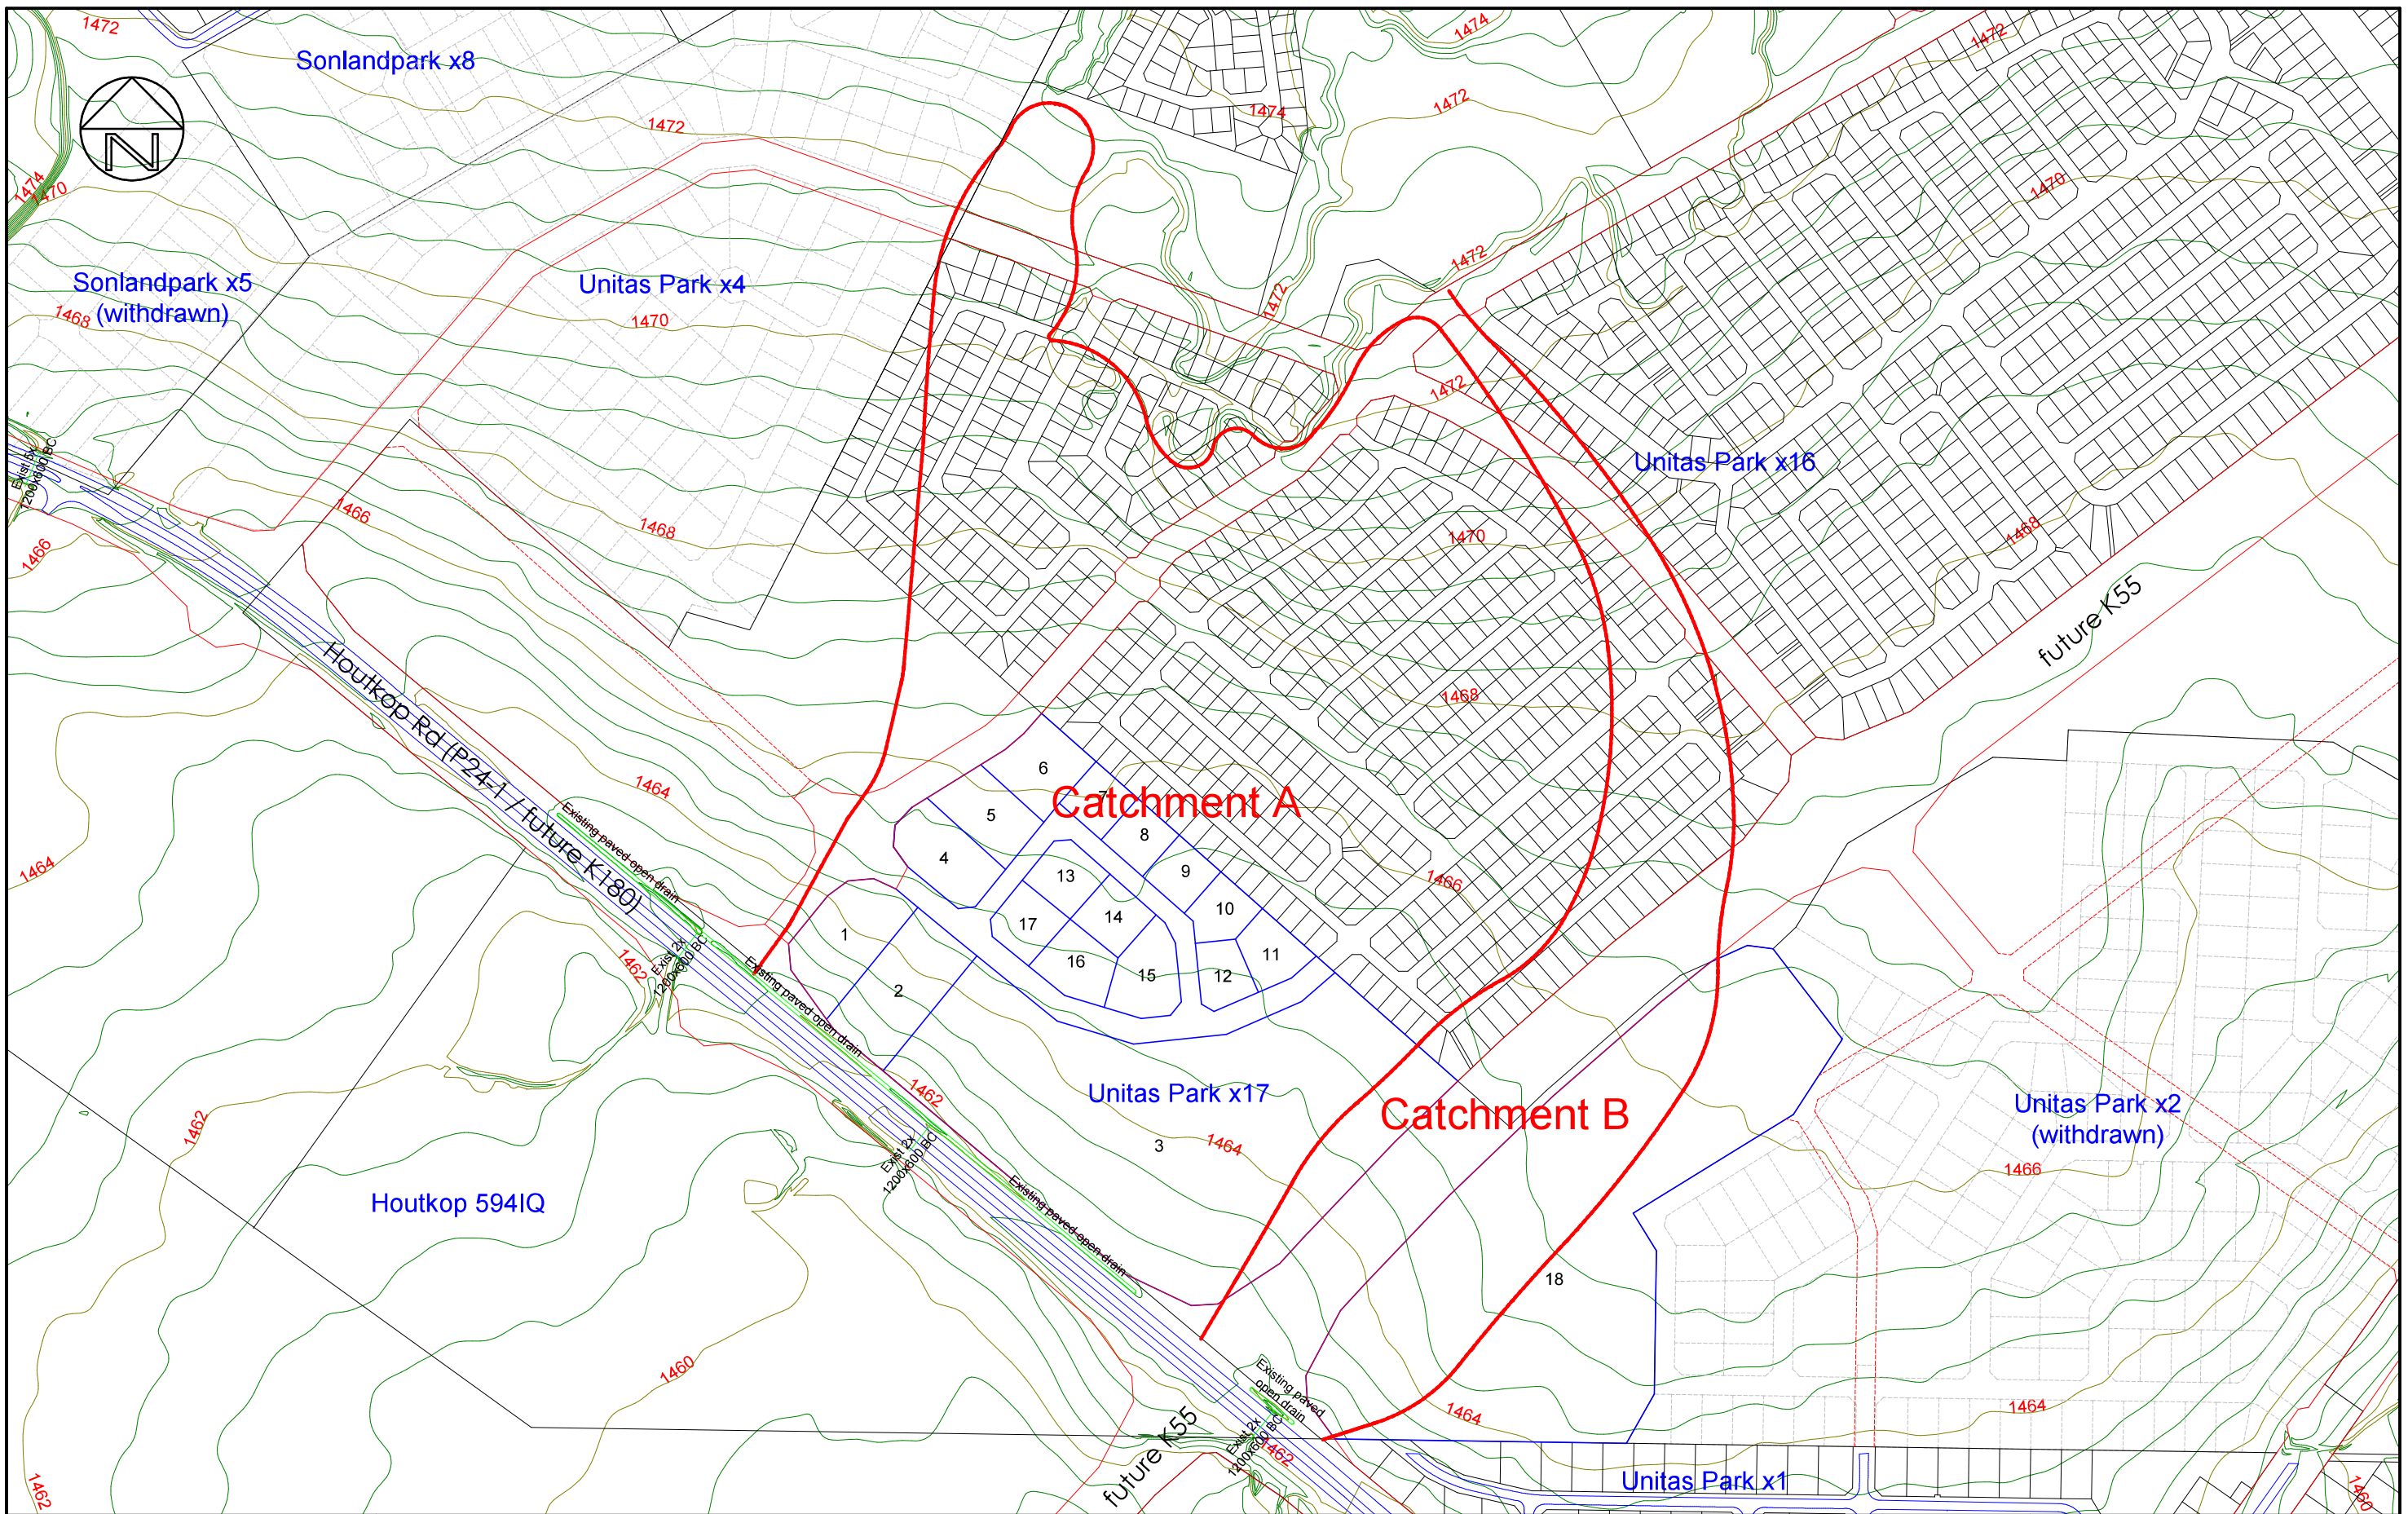

SS Short Pr Eng
Consulting Engineer
Tel 083 450 2398
Fax 086 659 6843
ssshort@trmweb.co.za

Proposed Township Uritas Park x17 on Part of Por 224 of Houtkop 594IQ
Outline Stormwater Scheme Report
Pre-development Catchment Areas

Scale A3 @ 1 : 5000
Drawing No. 071133/401
Oct 2015