



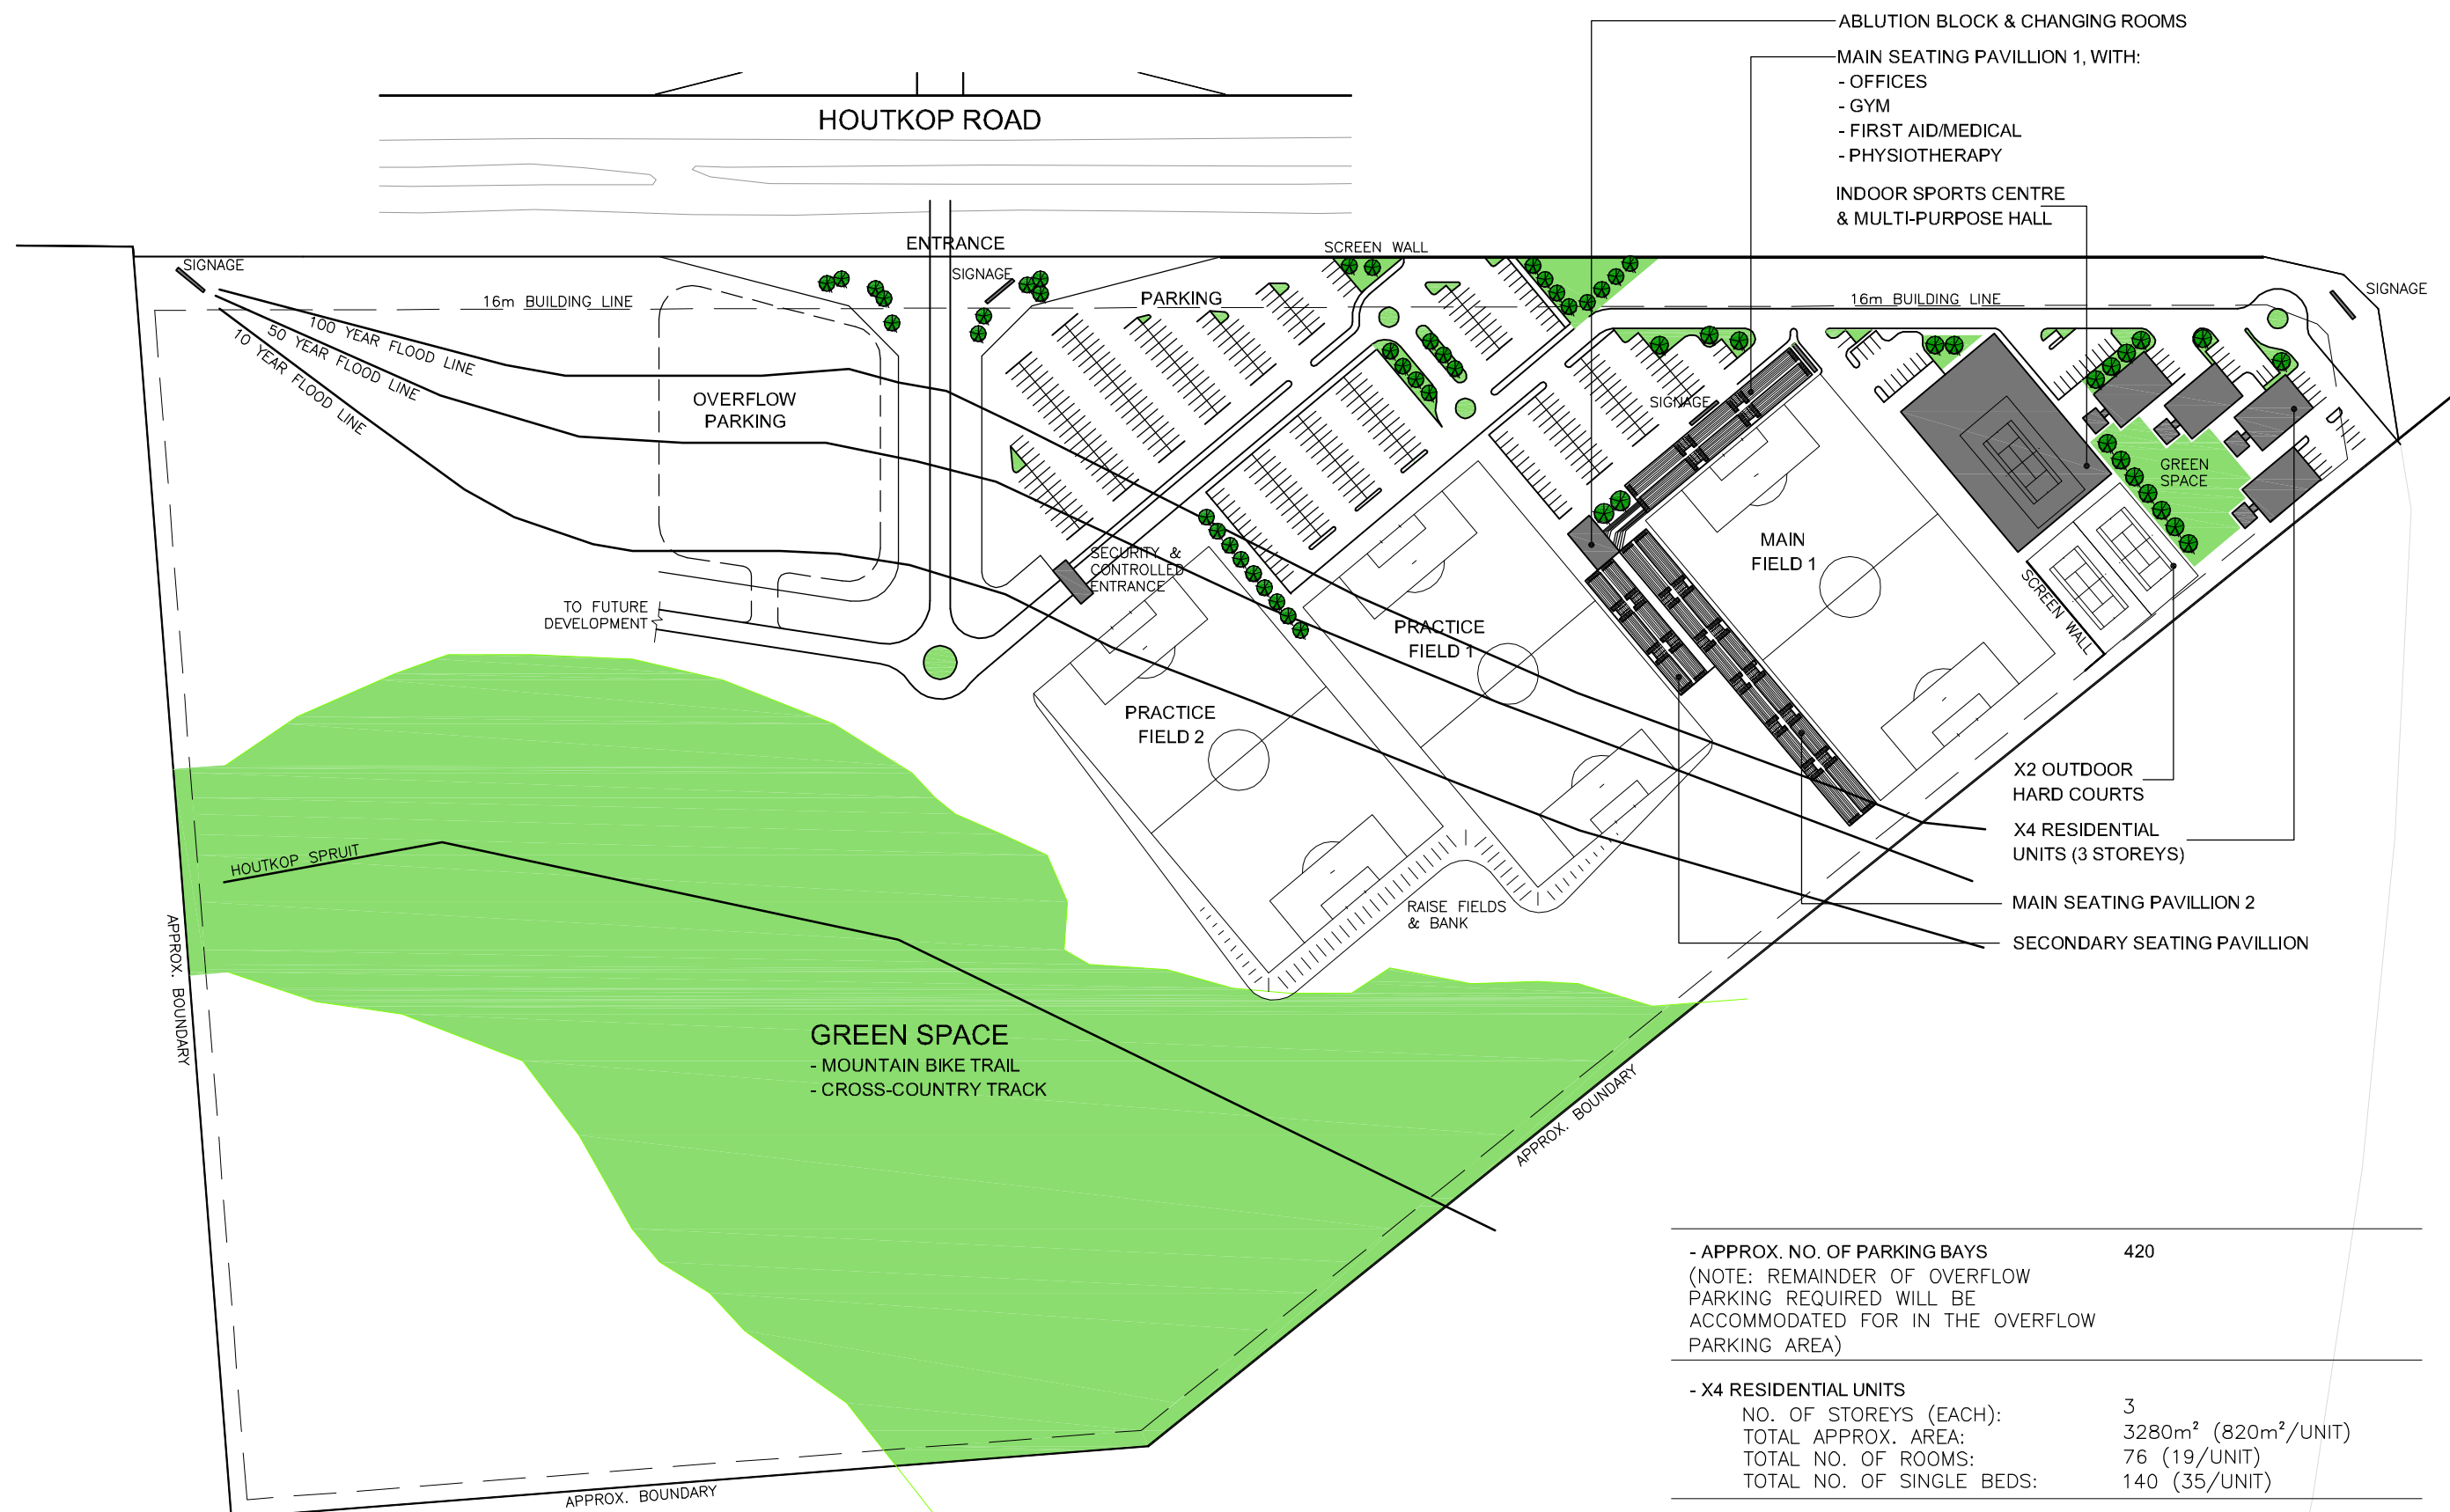

- APPROX. NO. OF PARKING BAYS	420
(NOTE: REMAINDER OF OVERFLOW PARKING REQUIRED WILL BE ACCOMMODATED FOR IN THE OVERFLOW PARKING AREA)	
- X4 RESIDENTIAL UNITS	
NO. OF STOREYS (EACH):	3
TOTAL APPROX. AREA:	3280m ² (820m ² /UNIT)
TOTAL NO. OF ROOMS:	76 (19/UNIT)
TOTAL NO. OF SINGLE BEDS:	140 (35/UNIT)
- MULTI-PURPOSE HALL:	2000m ²
- PAVILLIONS:	2280m ²
- OFFICES, GYM, FIRST AID, MEDICAL, PHYSIOTHERAPY:	1400m ²
- ABLUTION BLOCK & CHANGING ROOMS:	120m ²
- SECURITY:	65m ²
- OUTDOOR SPORTS FIELDS & HARD COURTS	23 100m ²

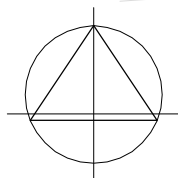

CONCEPT SITE DEVELOPMENT PLAN
LENONG DEVELOPMENT NODE (REMAINDER OF PORTION 221)
SCALE 1:2000