


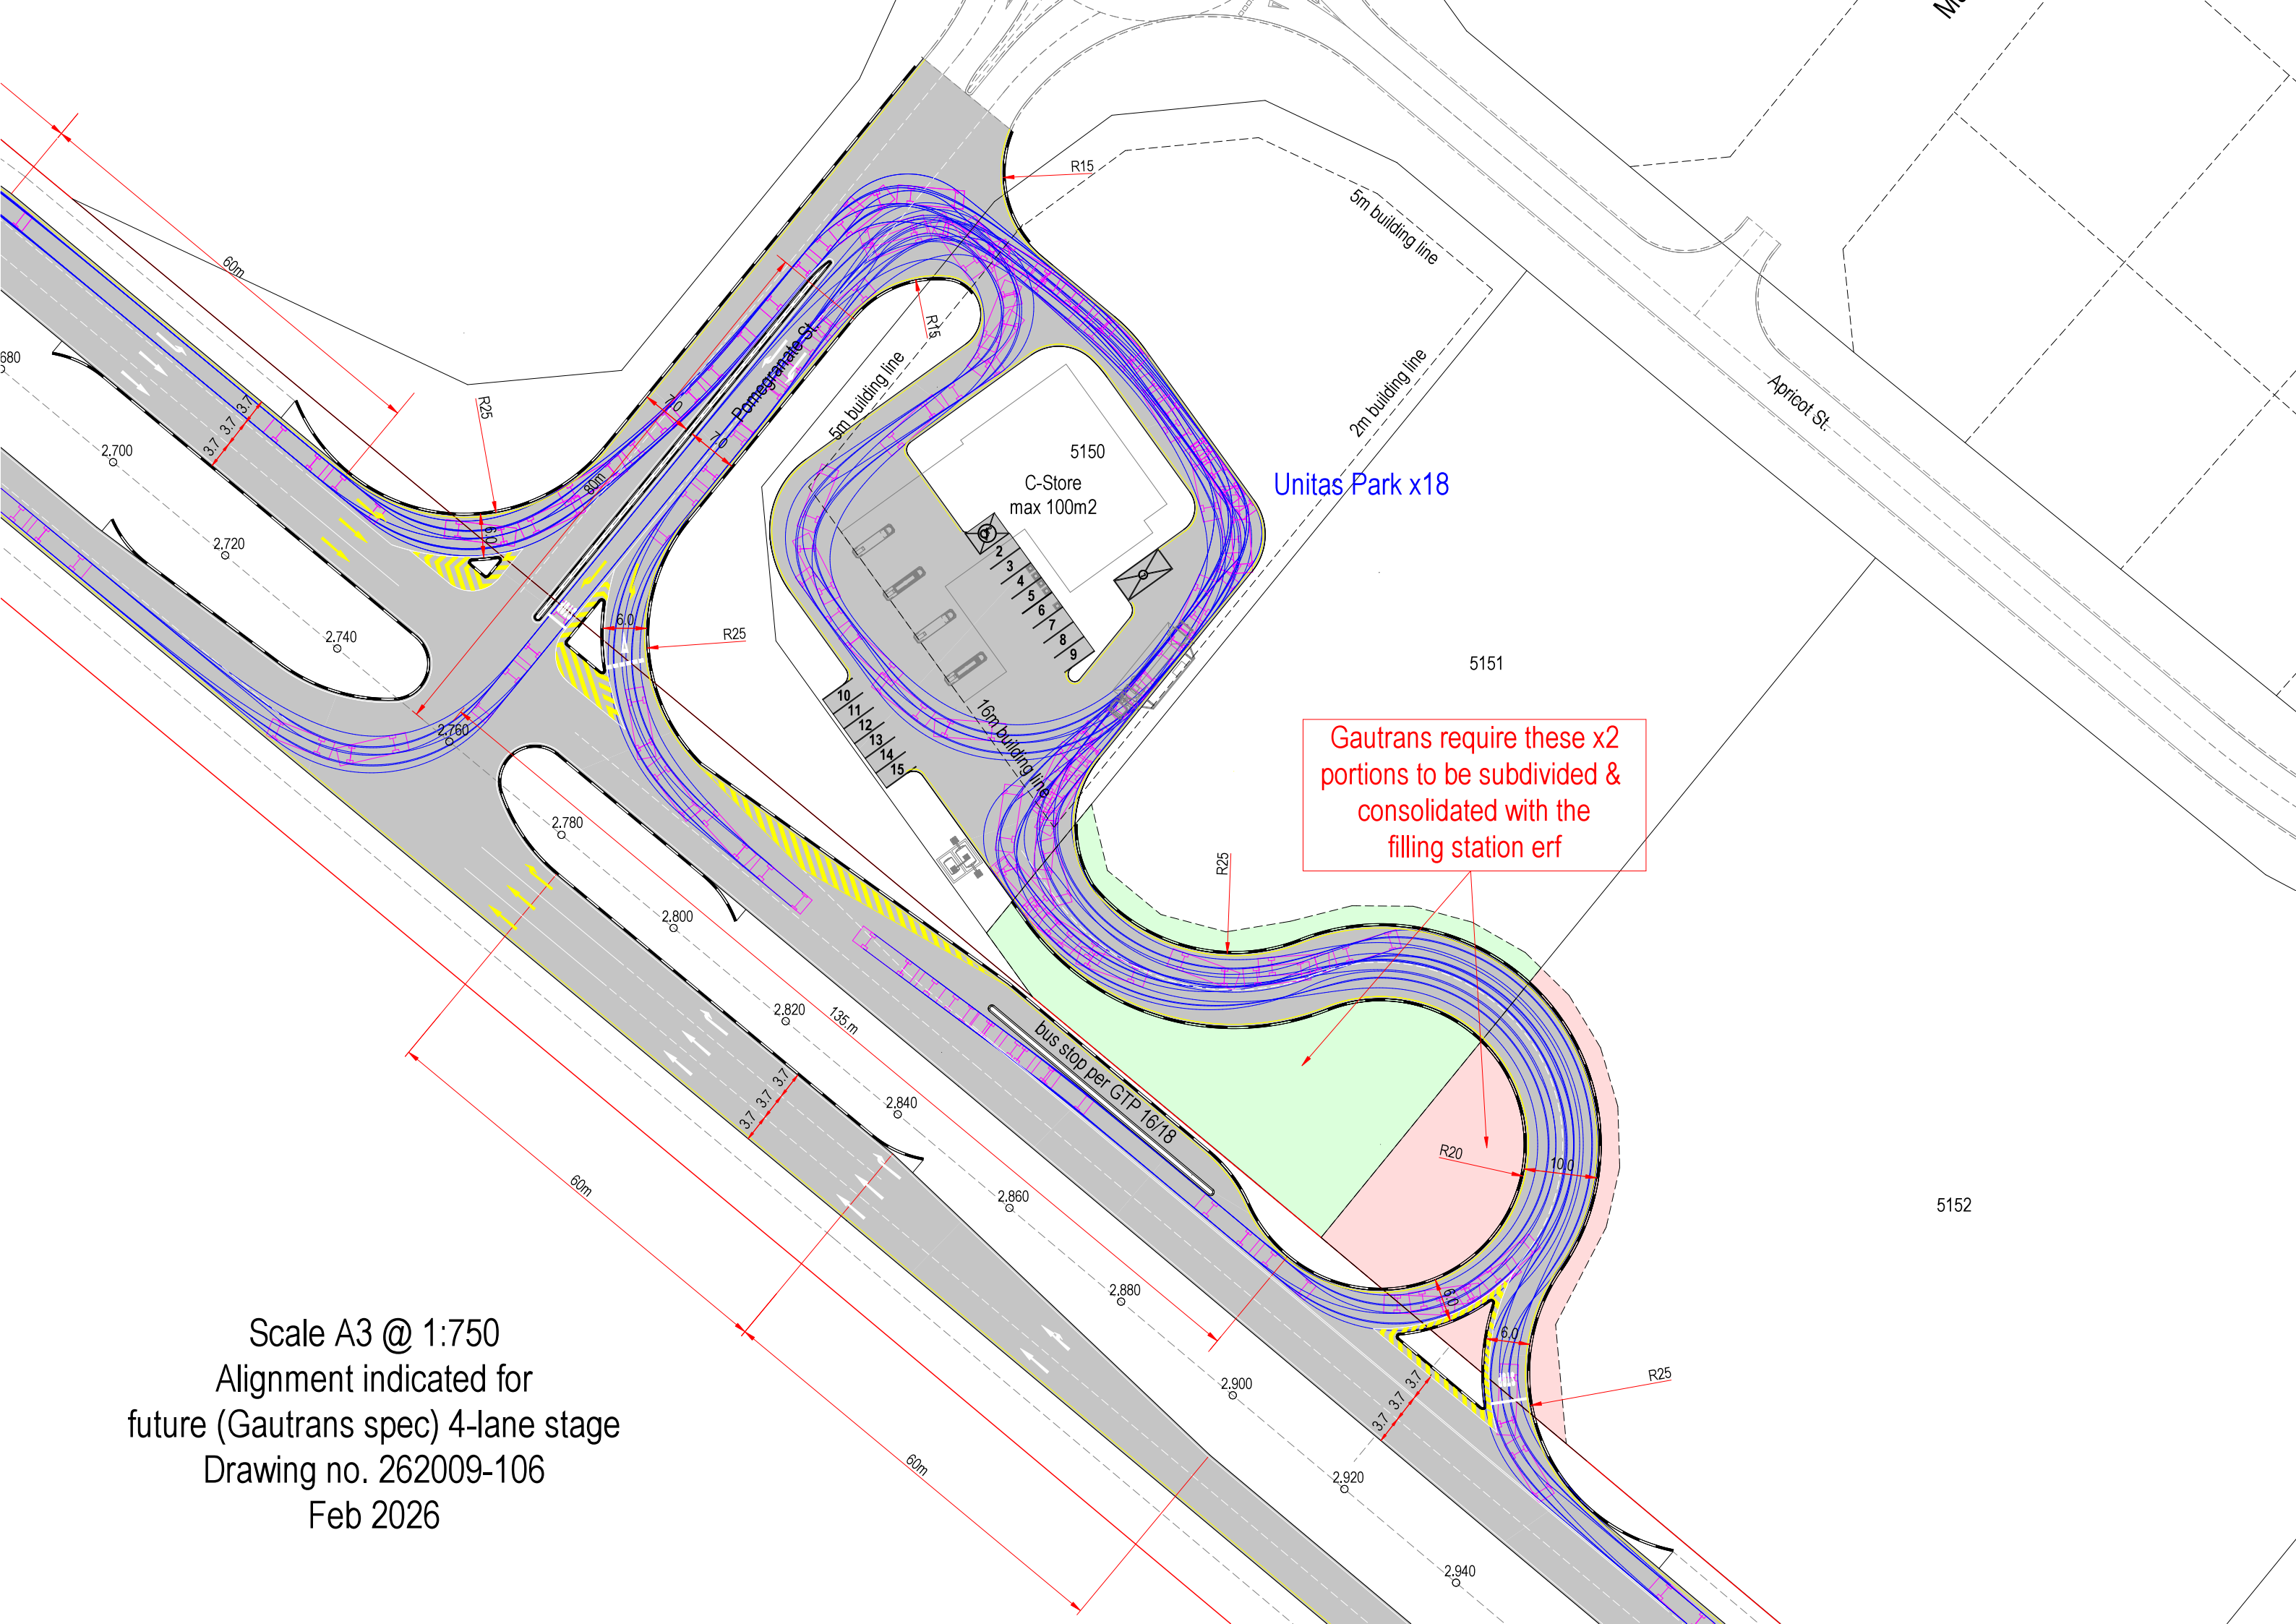

Scale A3 @ 1:750
Alignment indicated for
future (Gautrans spec) 4-lane stage
Drawing no. 262009-106
Feb 2026