



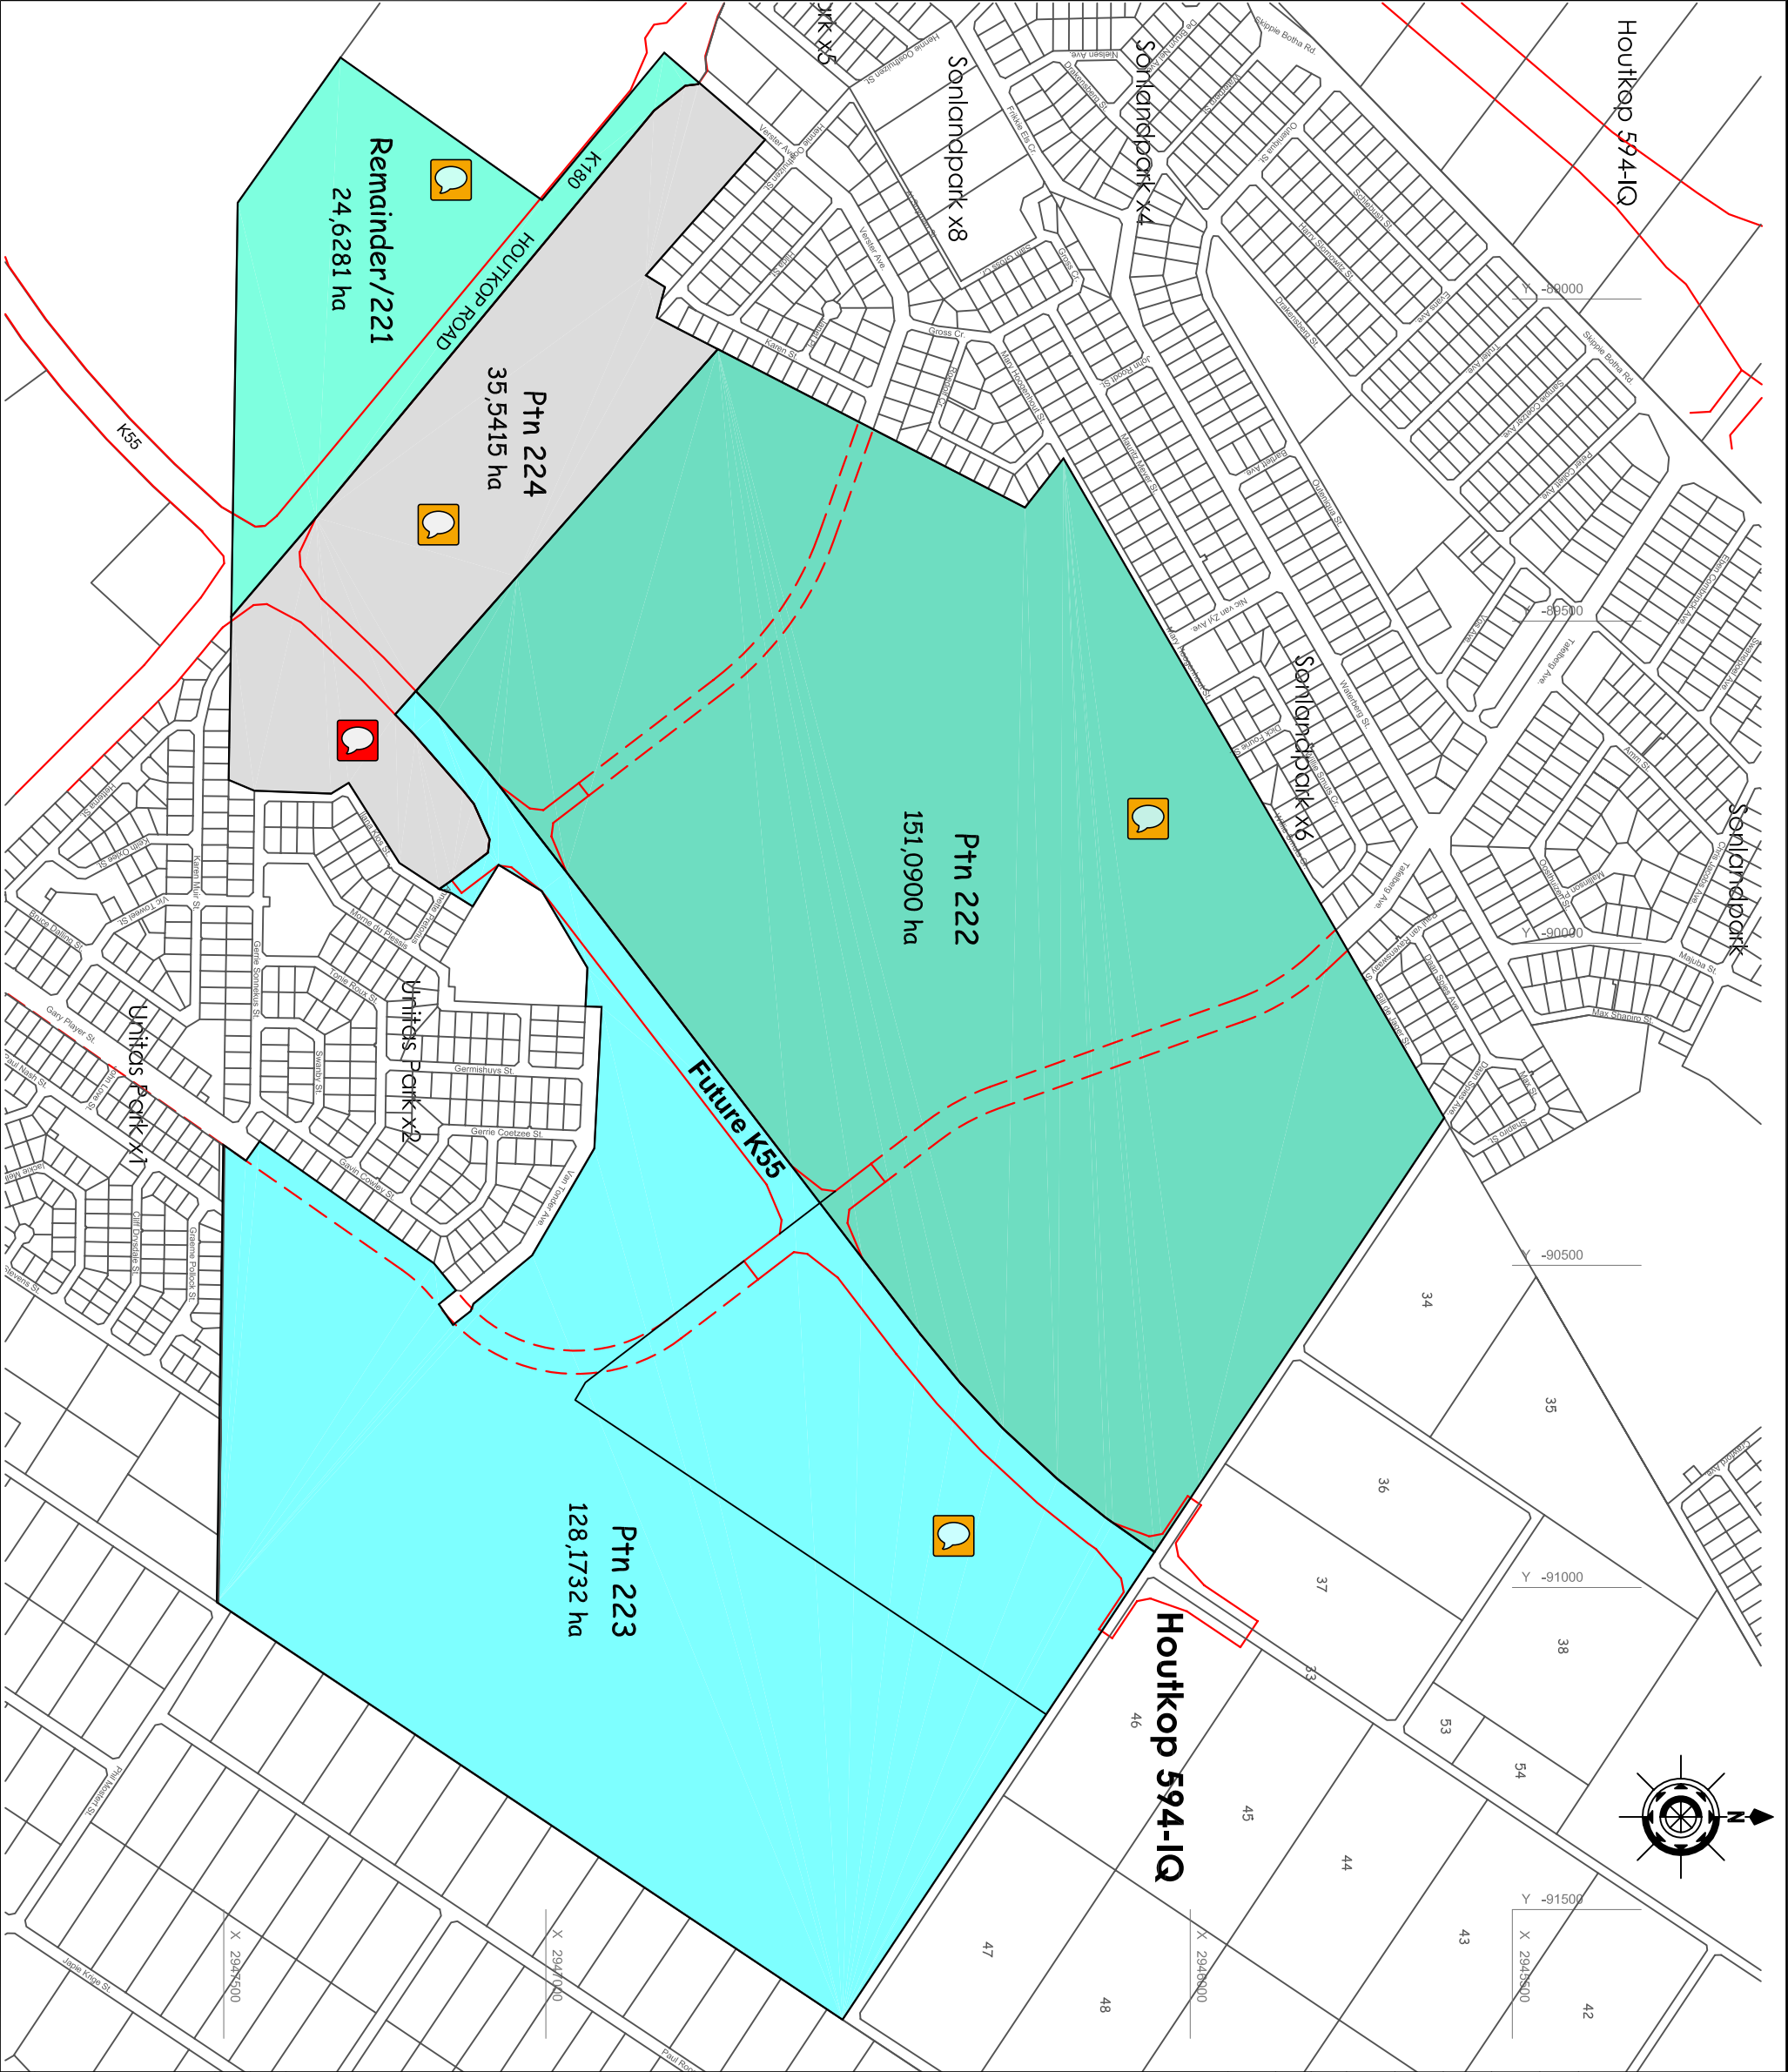

PROPOSED SUBDIVISION OF	
Portion 221 of the farm Houtkop 594-1Q	
Reference	
Portion	Area (ha)
Portion 222	151,0900
Portion 223	128,1732
Portion 224	35,5415
Remainder	24,6281
Total	339,4328

Notes :
1.) All measurements are approximate.

LOCAL COUNCIL: EMFULENI LOCAL MUNICIPALITY
PLAN NUMBER: SMR152dev / p5

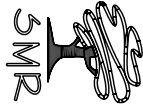

Sonja Meisner-Roloff

Town & Environmental Planning

☒ P.O. Box 7194
Centurion 0046

Tel: (012) 666-2330
Fax: (012) 666-2333

Highveld Office Park
Charles de Gaulle Crescent
Highveld Centurion

Cell: 082 451 9585
E-mail: smeisner@icon.co.za

SCALE: 1 : 7 500 (A2)

DATE: MAY 2010